



Querprofil A-A'  
M 1: 100

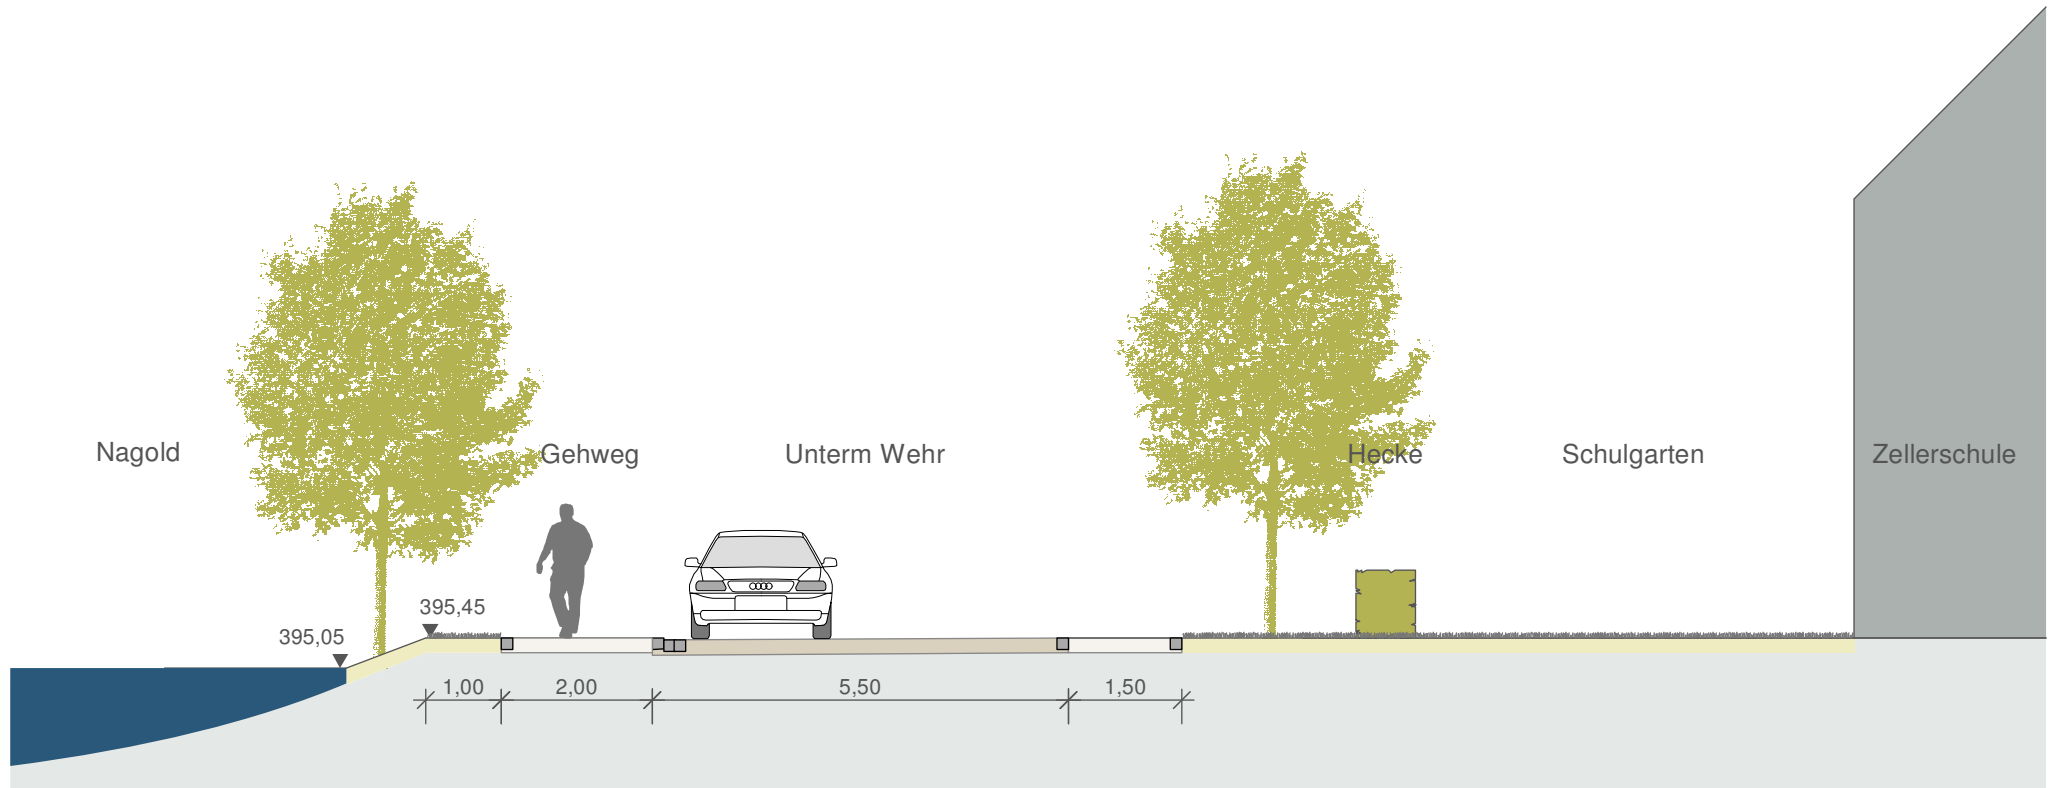

Querprofil B-B'  
M 1: 100

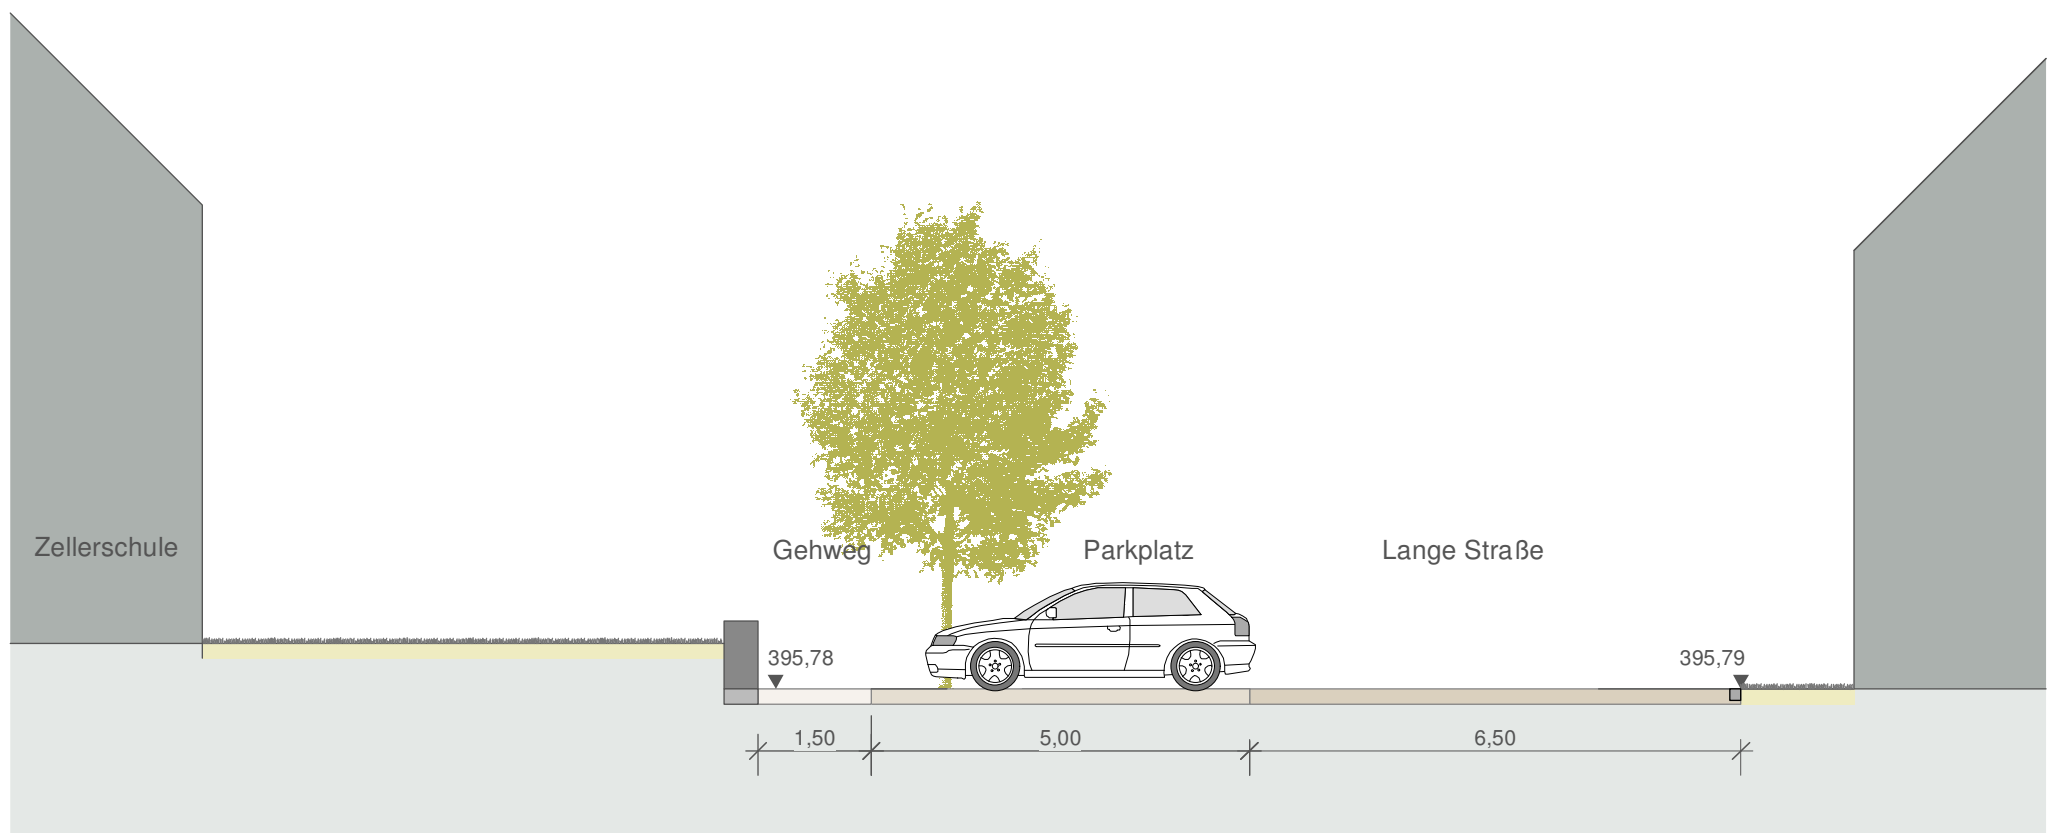

Querprofil C-C'  
M 1: 100